
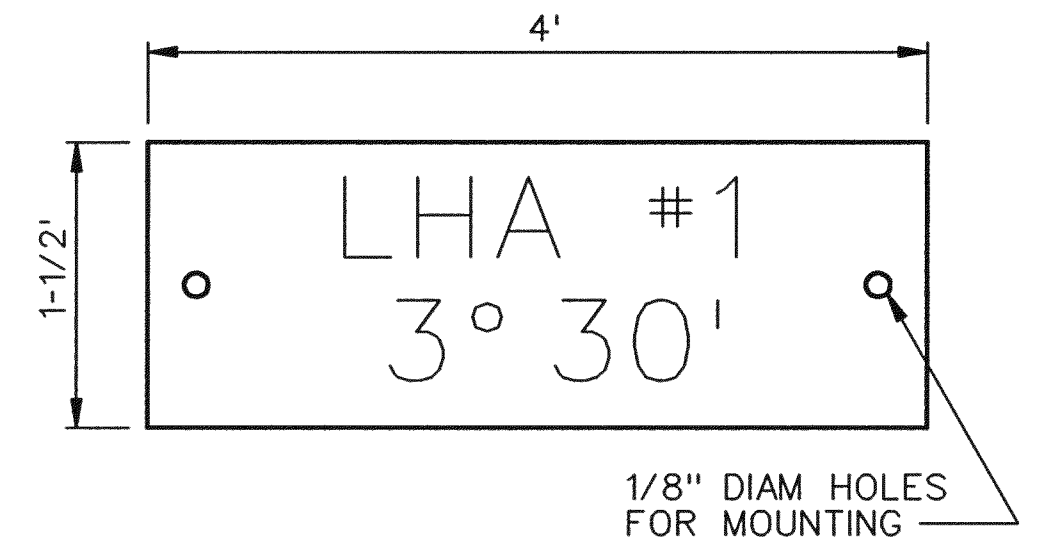
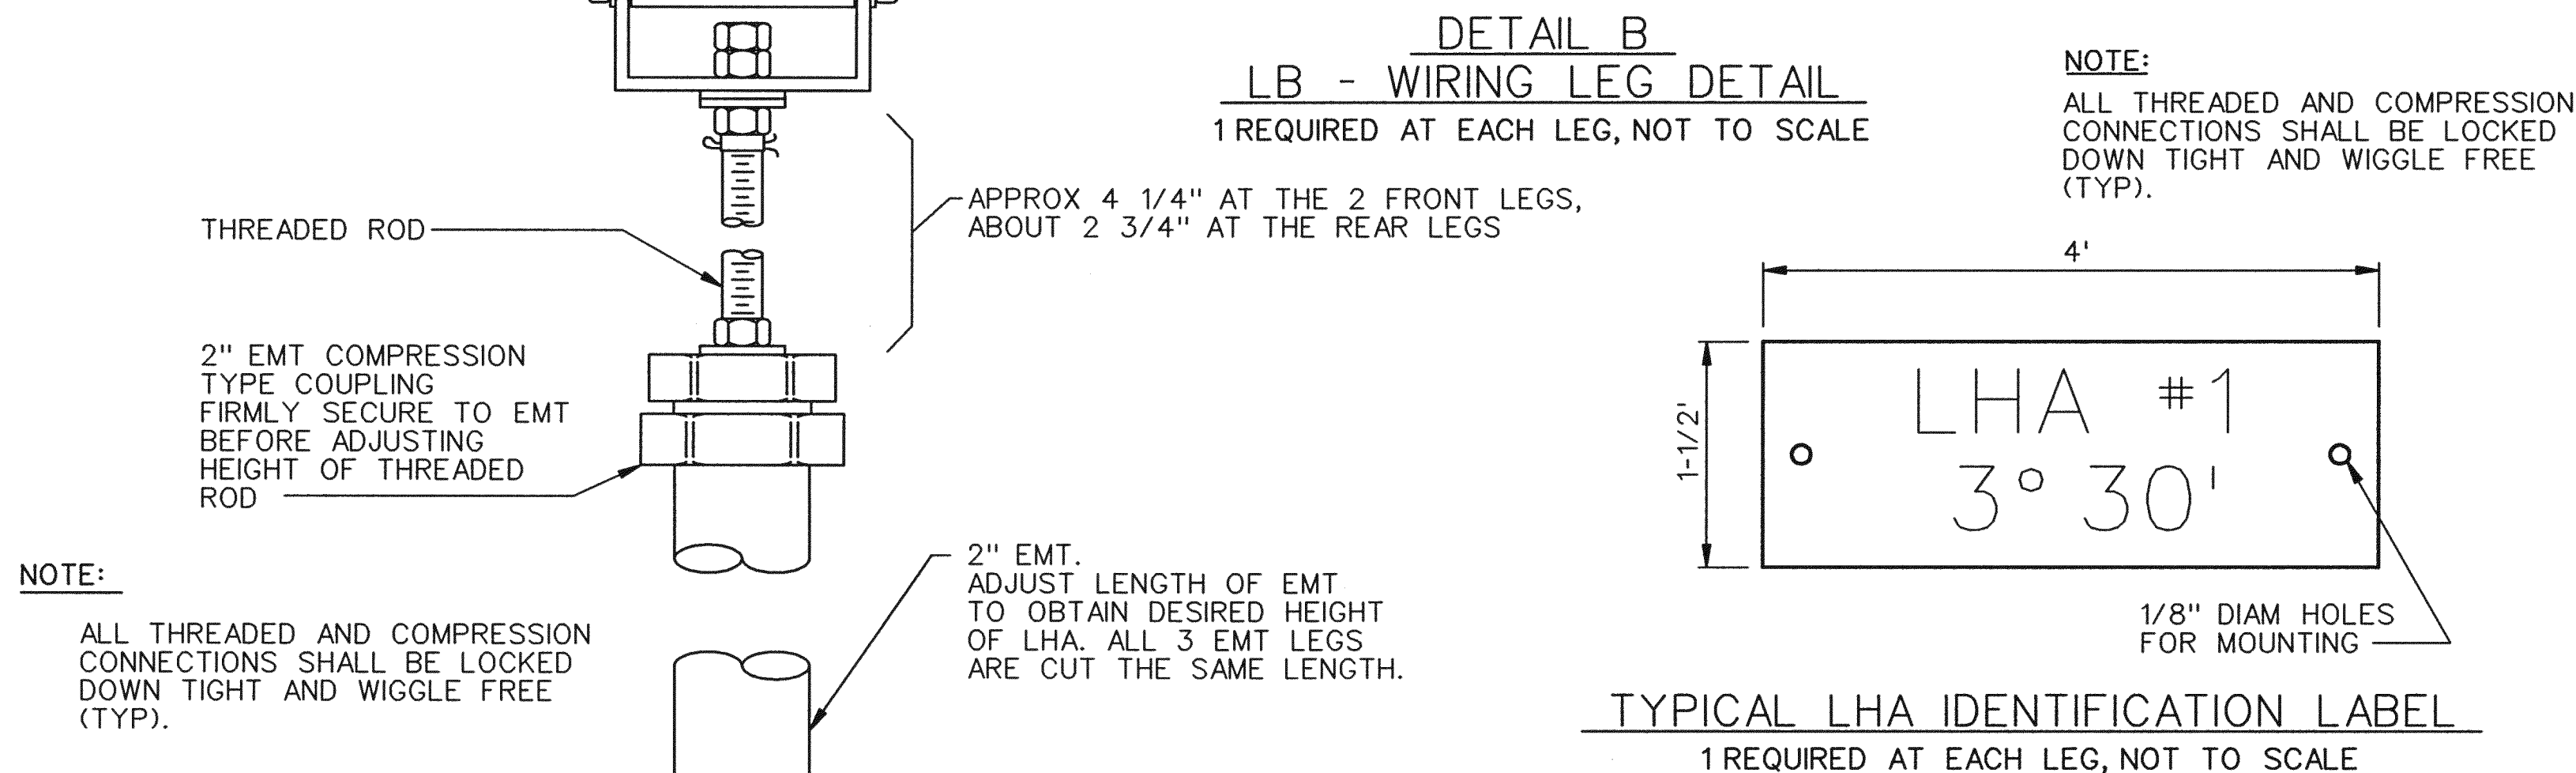
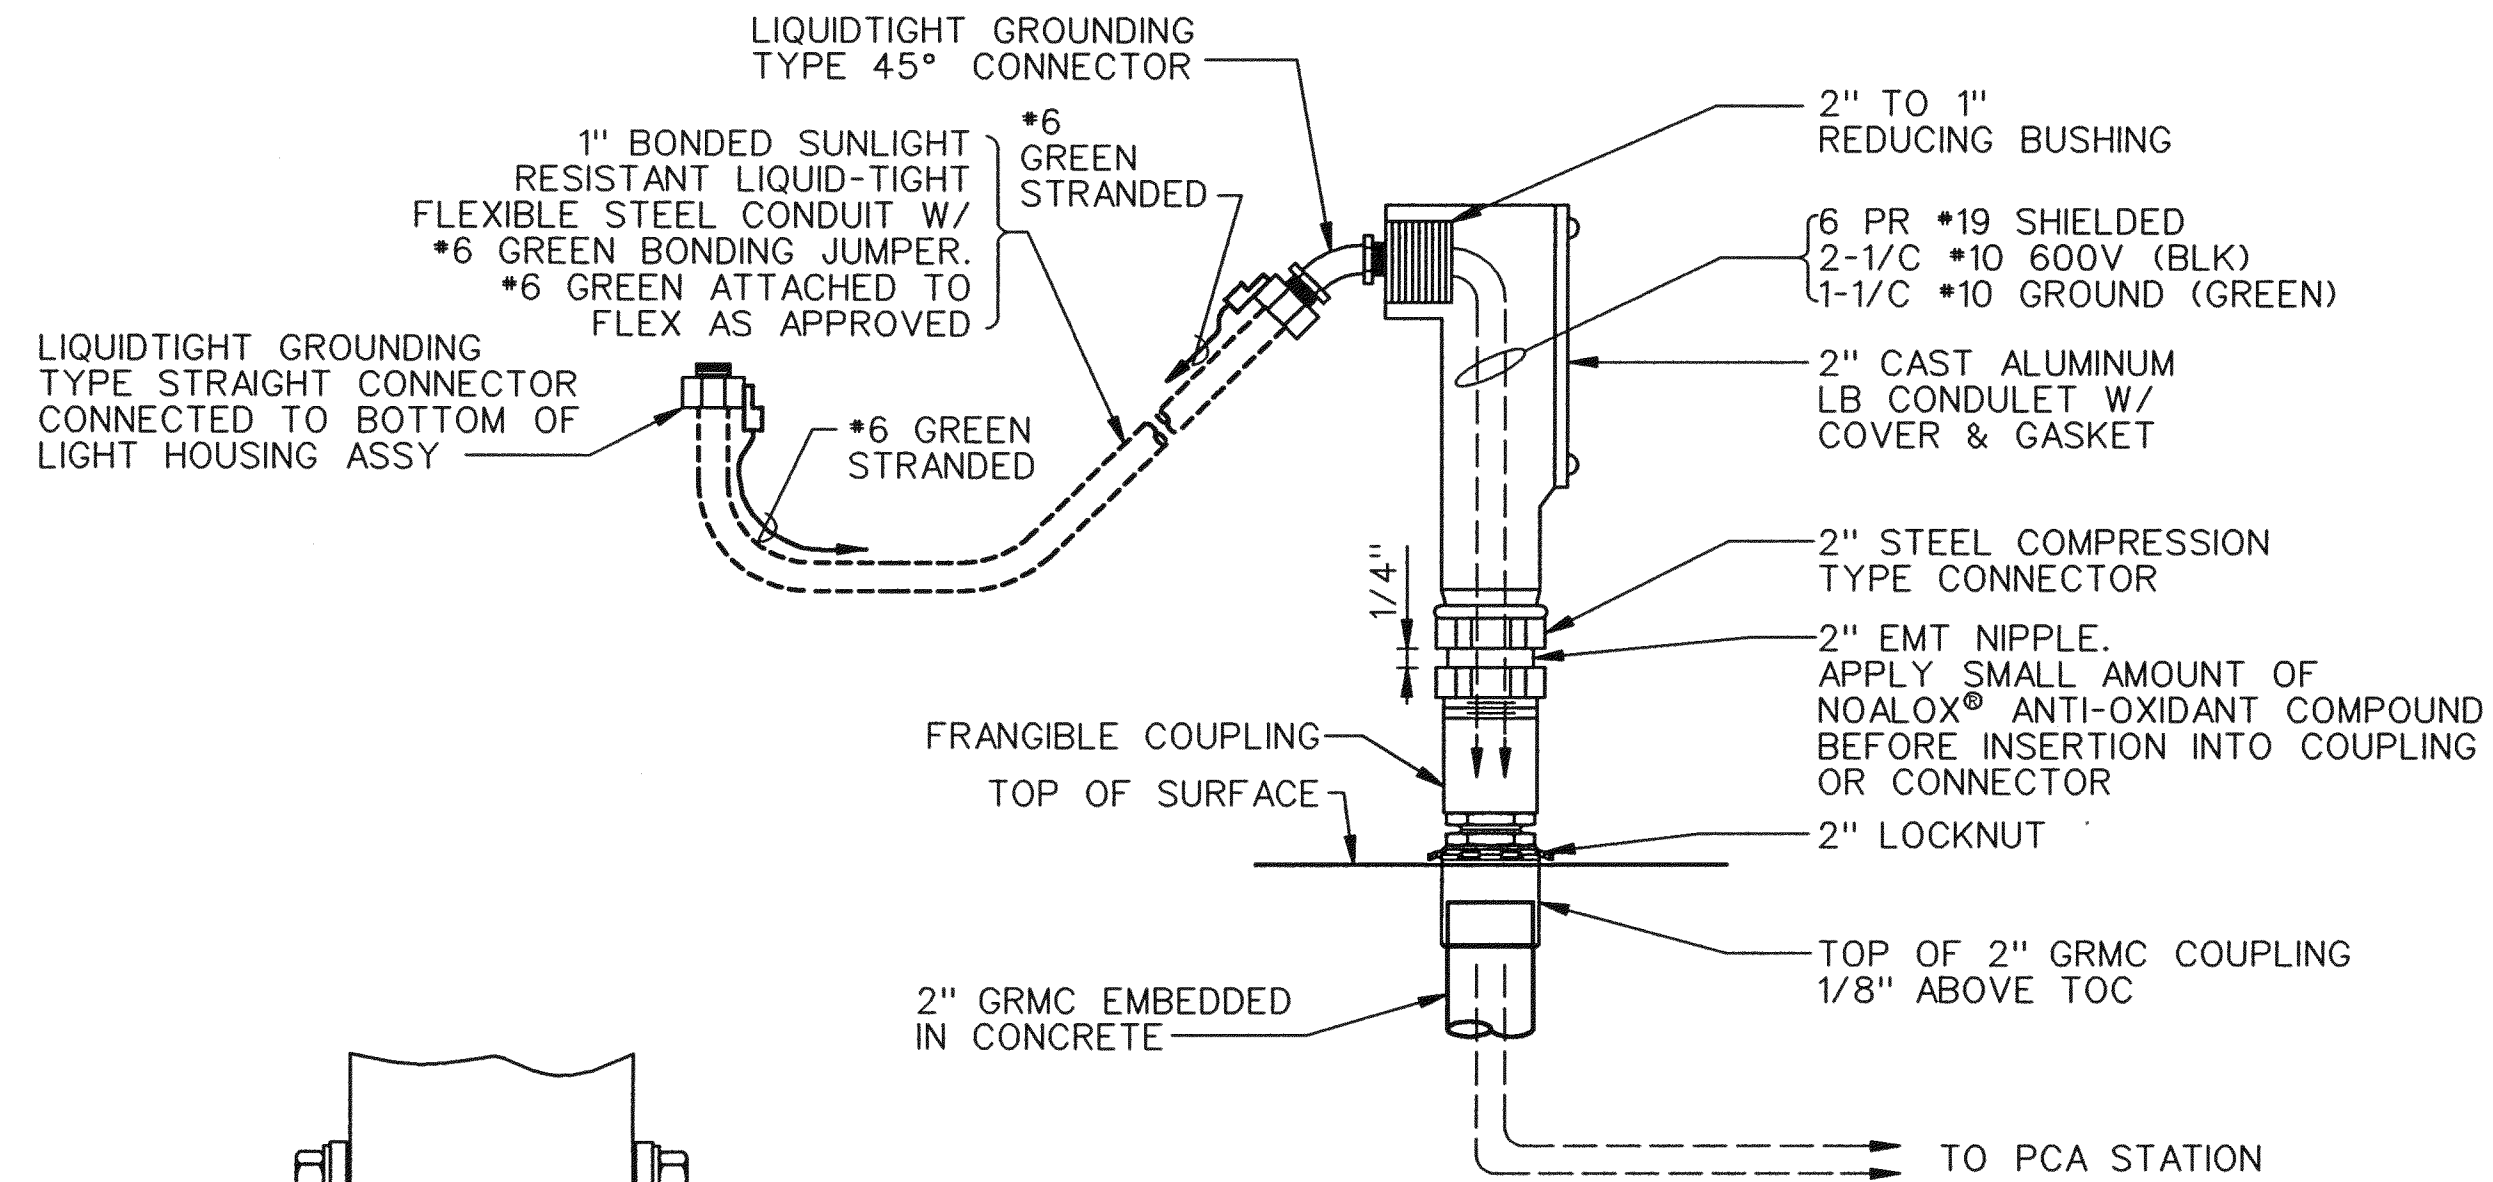
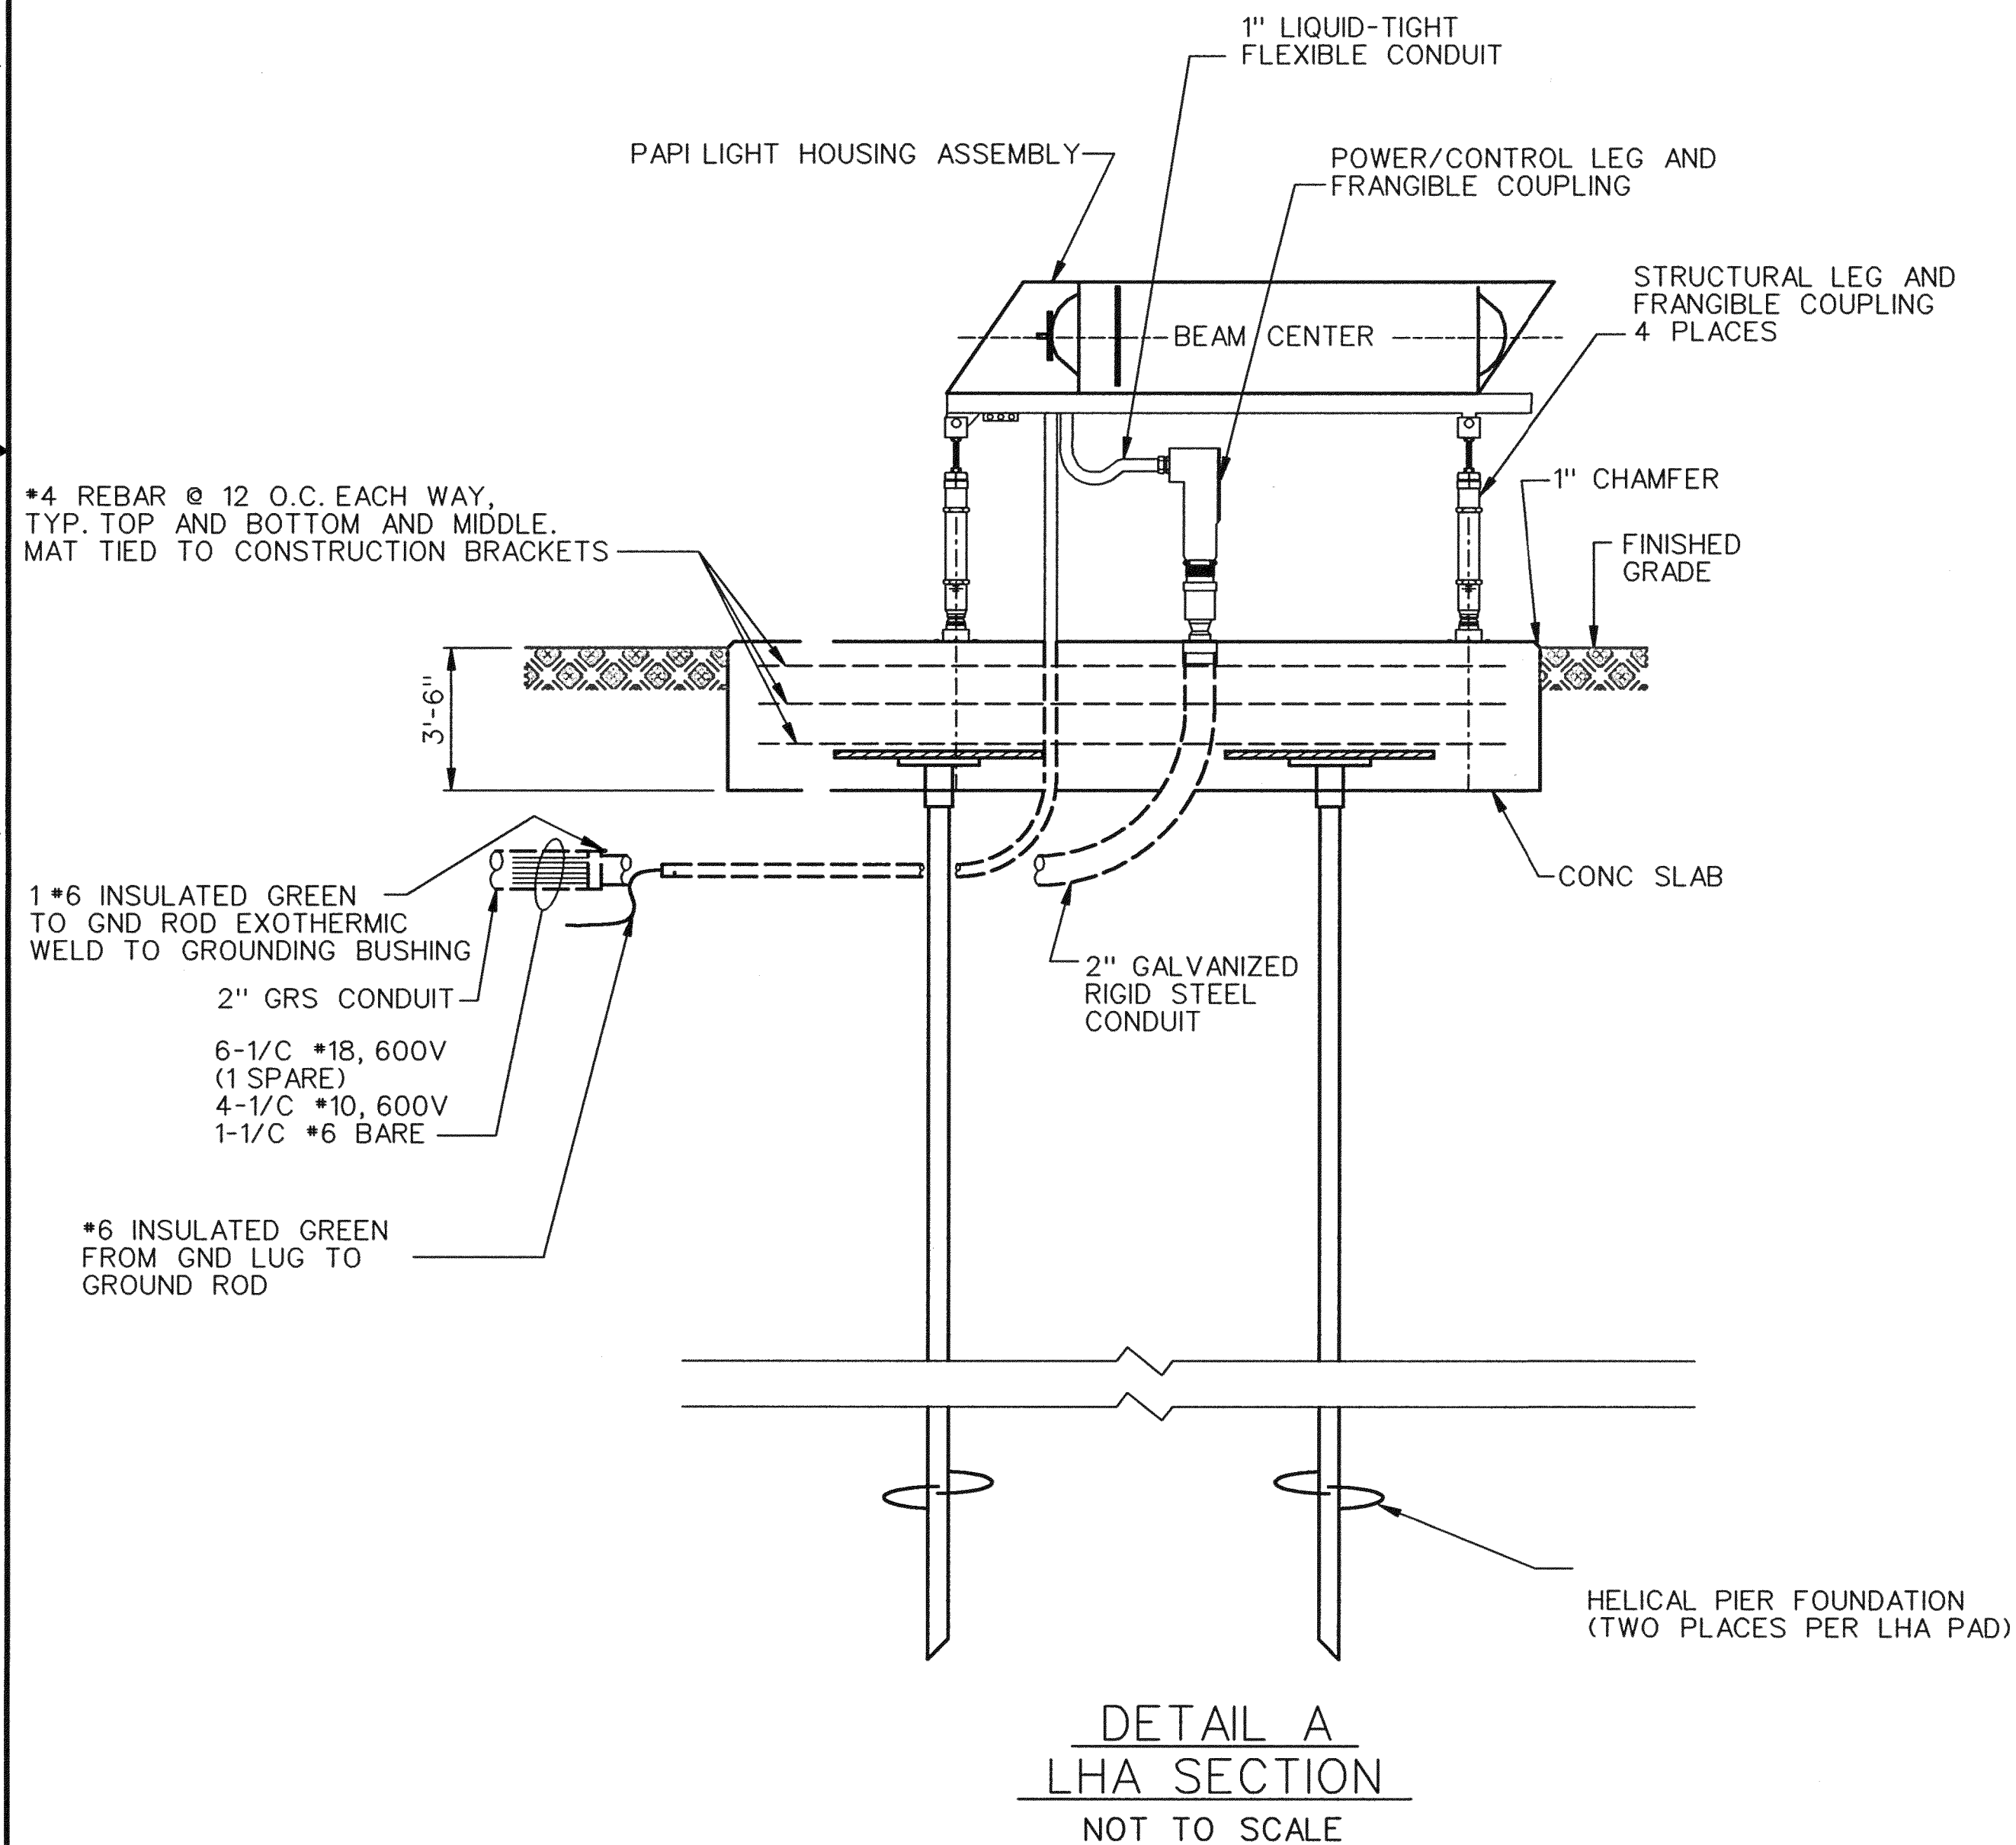


P:\PAP\Working\28L\_PAPI\Working\PDx-D-PAP28L-C005.dgn  
2/24/2010 10:04:17 PM PDX-D-PAP28L-C005.dgn

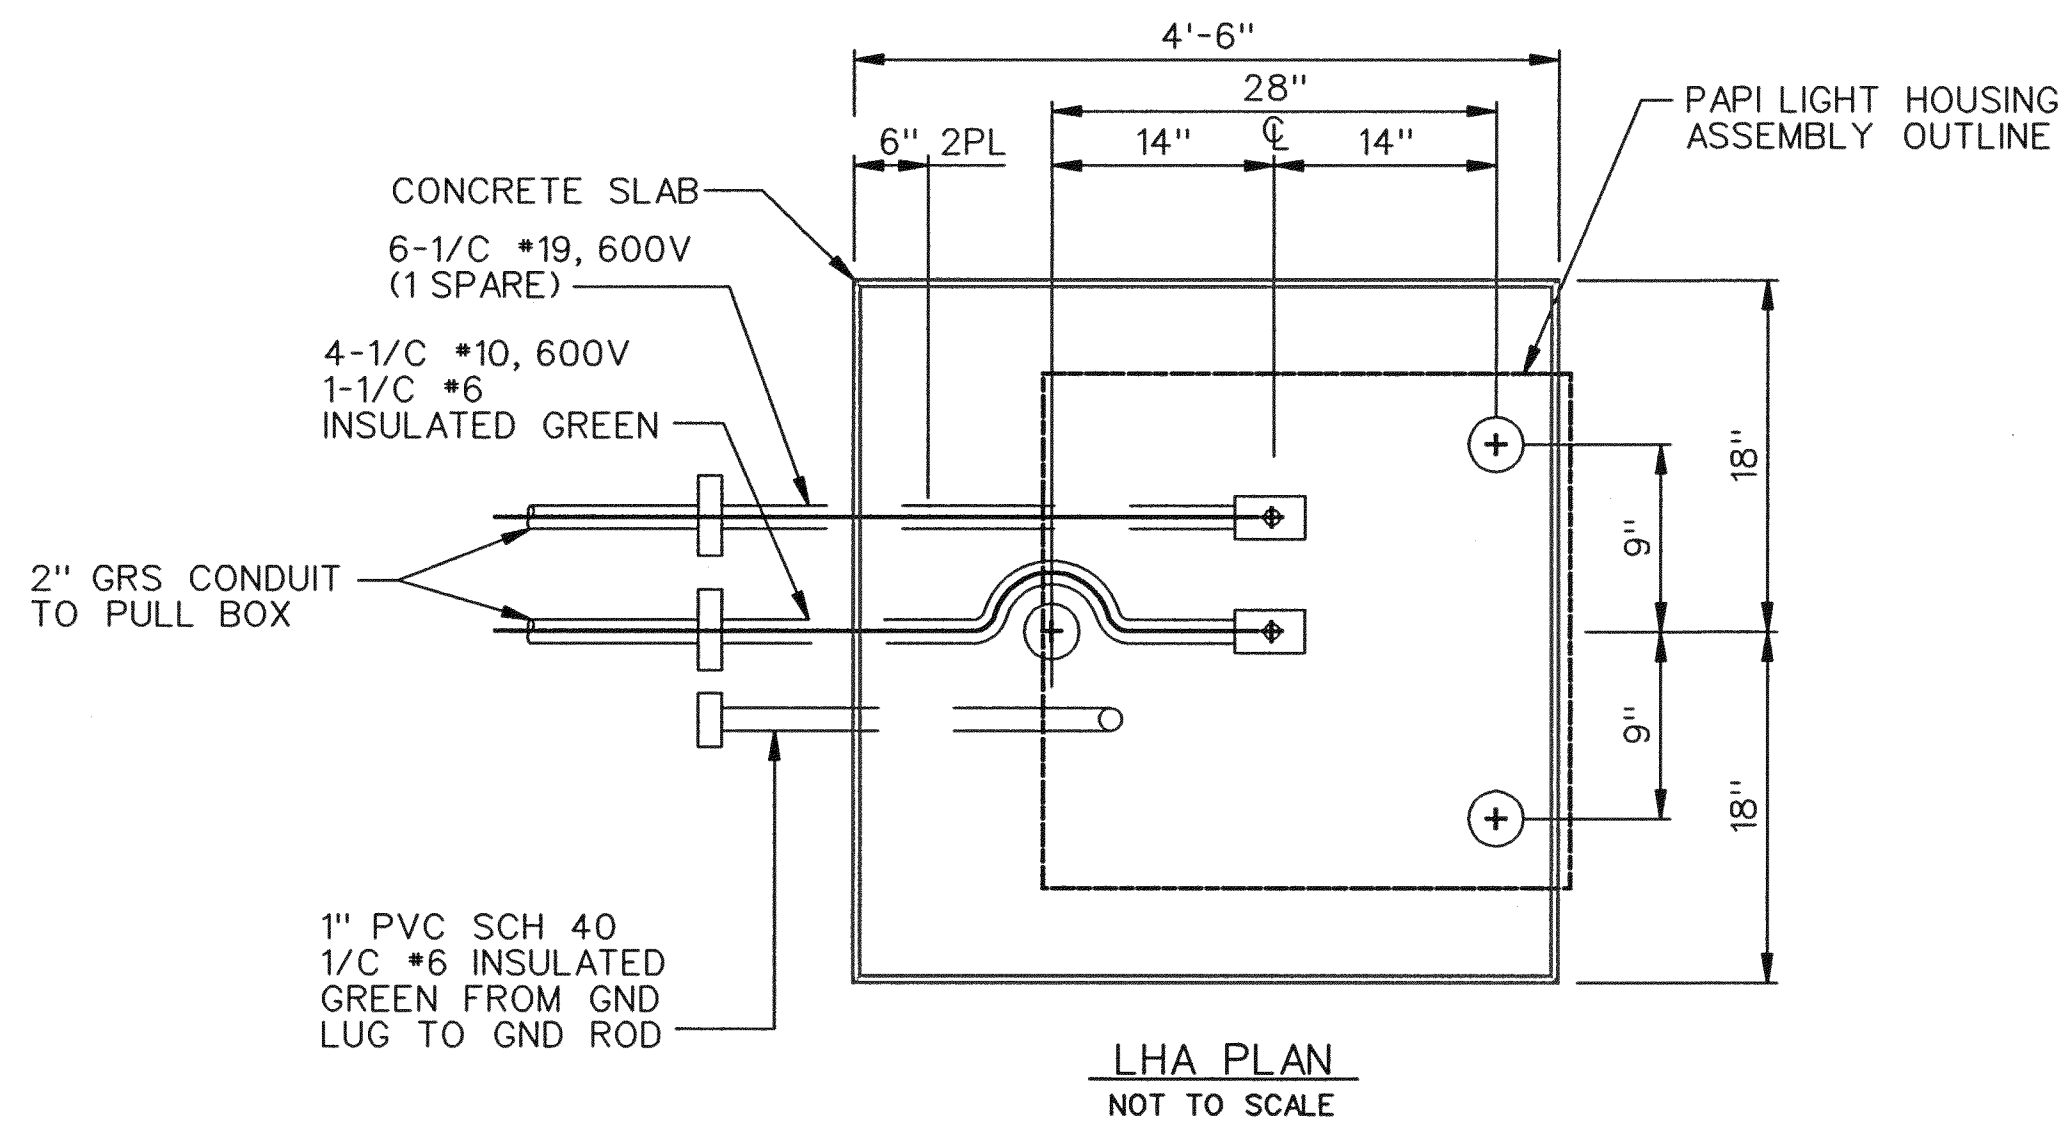

- NOTE:**
1. EACH LHA IS IDENTIFIED BY ITS NUMBER AND AIMING ANGLE. SEE PAPI LAYOUT DRAWING FOR AIMING ANGLE OF EACH LHA.
  2. LABELS ARE MADE OF WEATHER-PROOF MATERIAL WITH 7/16" HIGH WHITE LETTERS ON A BLACK BACKGROUND. LABELS TO BE APPROVED BY THE PROJECT ENGINEER.
  3. LABELS ARE ATTACHED TO THE LHA'S WITH SELF TAPPING SCREWS, AS APPROVED.

FOR OFFICIAL USE ONLY  
PUBLIC AVAILABILITY TO BE DETERMINED UNDER 5 USC 552

REV	APPROVED DATE	DESCRIPTION	JCN	REDLINE DATE	APVD
DEPARTMENT OF TRANSPORTATION FEDERAL AVIATION ADMINISTRATION ATO - TECHNICAL OPERATIONS WESTERN SERVICE AREA					
PAPI RUNWAY 28L LIGHT HOUSING ASSEMBLY INSTALLATION DETAILS					
PORTLAND INTERNATIONAL AIRPORT					
DESIGNED	PROJECT ENGINEER	ISSUED BY	MGR: ENGINEERING	DATE	2-26-10
DRAWN	ENGINEERING SERVICES	NAV AID	SEATTLE	JCN	
CHECKED				REV	
PDX-D-PAP28L-C005					

FOR CONSTRUCTION